


1570 s.f.

Seller may change home plans without prior notice or obligation. Square footage and dimensions are approximate. Model homes may contain items not included as standard features. Floor plans and illustrations are artists' conceptions and are not intended to show specific detailing. Sales representatives are available to provide more information about specific homes, locations, option details, pricing, and specifications.

	COPYRIGHT	PROJECT NAME	DRAWING DATA	DRAWING TITLE / NUMBER
<p><b>GORMAN RICHARDSON ARCHITECTS, INC.</b>            77 MAIN STREET            HOPKINTON, MA 01748            508.497.2590 FAX 508.435.0072</p> <p>Client:            Capital Group Properties            259 Turnpike Road            Southborough, MA 01772</p>	<p>© COPYRIGHT 2005            ALL DRAWN AND WRITTEN INFORMATION APPEARING HEREIN IS AND SHALL REMAIN THE PROPERTY OF GORMAN RICHARDSON ARCHITECTS, INC. AND AS SUCH SHALL NOT BE DUPLICATED IN ANY FORM, DISCLOSED OR OTHERWISE USED WITHOUT THE EXPRESS WRITTEN CONSENT OF GORMAN RICHARDSON ARCHITECTS, INC.</p> <p>THIS INFORMATION PROVIDED VIA ELECTRONIC MEDIA IS NOT GUARANTEED OR WARRANTIES AGAINST DEFECTS, INCLUDING BUT NOT LIMITED TO DESIGN CALCULATION, DATA TRANSMISSION OR TRANSMISSION, OR ERRORS OR OMISSIONS.</p> <p>Date : 7/29/2009</p>	<p><b>GROUSE HILL AT SUDBURY</b></p> <p>OLD FRAMINGHAM ROAD            SUDBURY, MASSACHUSETTS</p> <p>Project Number : 2005019.01</p>	<p>Scale : 1/8" = 1'-0"</p> <p>Drawn By : VEE</p> <p>Checked By : CPR</p> <p>File Name : UNITB_E1-1.dwg</p>	<p><b>BELMONT FLOOR PLANS FIRST FLOOR</b></p> <p><b>B-F.1</b></p>

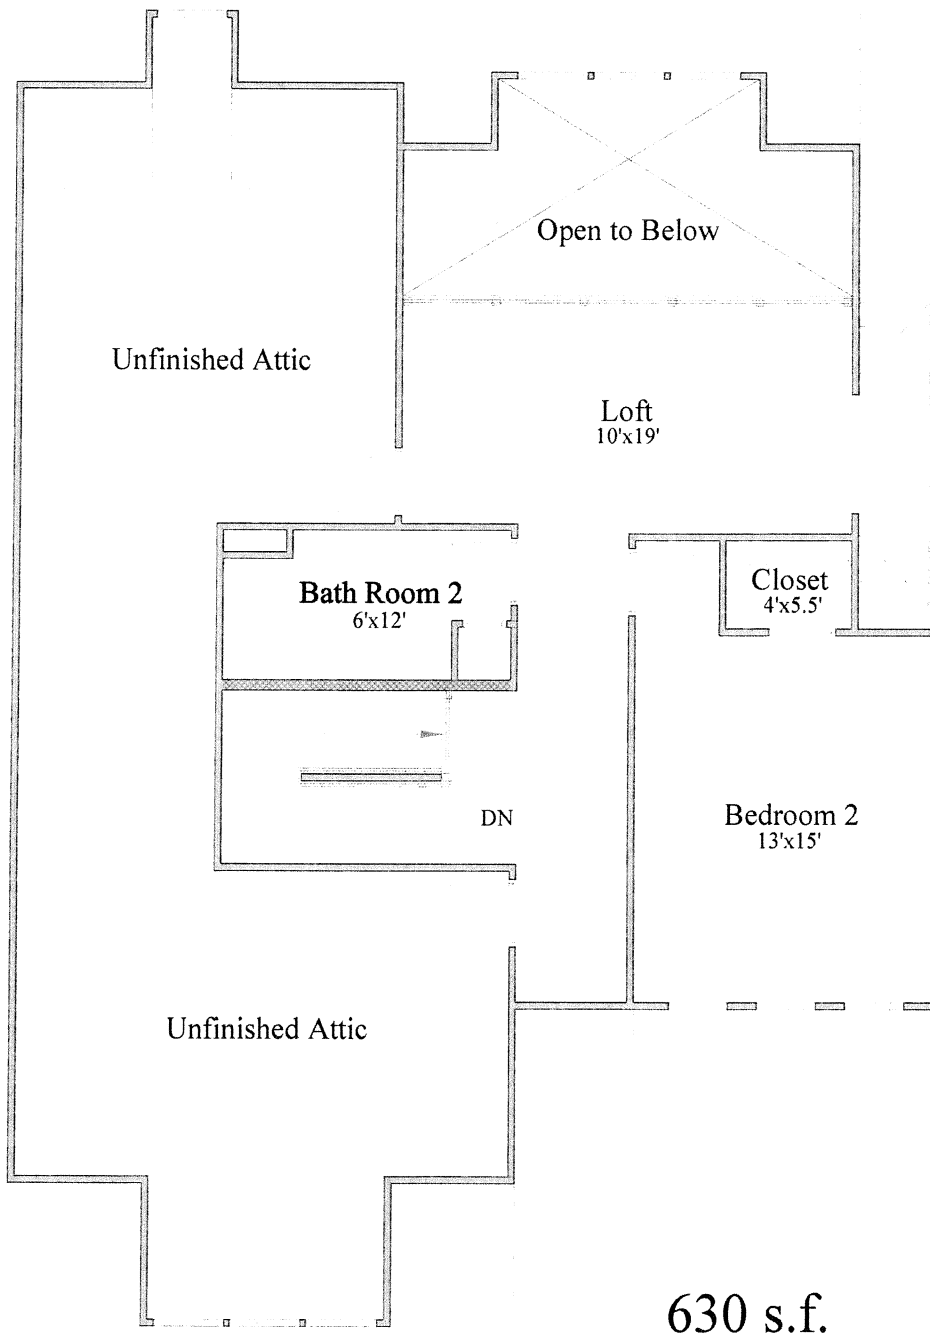

Seller may change home plans without prior notice or obligation. Square footage and dimensions are approximate. Model homes may contain items not included as standard features. Floor plans and illustrations are artists' conceptions and are not intended to show specific detailing. Sales representatives are available to provide more information about specific homes, locations, option details, pricing, and specifications.

COPYRIGHT

PROJECT NAME

DRAWING DATA

DRAWING TITLE / NUMBER

**GORMAN RICHARDSON  
ARCHITECTS, INC.**

77 MAIN STREET  
HOPKINTON, MA 01748  
508.487.2590 FAX 508.435.0072

Client:

Capital Group Properties  
259 Turnpike Road  
Southborough, MA 01772

© COPYRIGHT 2005

ALL DRAWN AND WRITTEN INFORMATION APPEARING HEREIN IS AND SHALL REMAIN THE PROPERTY OF GORMAN RICHARDSON ARCHITECTS, INC. AND AS SUCH SHALL NOT BE DUPLICATED IN ANY FORM, DISCLOSED OR OTHERWISE USED WITHOUT THE EXPRESS WRITTEN CONSENT OF GORMAN RICHARDSON ARCHITECTS, INC.

THIS INFORMATION PROVIDED VIA ELECTRONIC MEDIA IS NOT GUARANTEED OR WARRANTED AGAINST DEFECTS, INCLUDING BUT NOT LIMITED TO DESIGN CALCULATION, DATA TRANSLATION OR TRANSMISSION, OR ERRORS OR OMISSIONS.

Date : 6/17/2008

**GROUSE HILL  
AT SUDBURY**

OLD FRAMINGHAM ROAD  
SUDBURY, MASSACHUSETTS

Project Number : 2005019.01

Scale : 1/8" = 1'-0"

Drawn By : VEE

Checked By : CPR

File Name : UNITB\_E1-1.dwg

**BELMONT  
FLOOR PLANS  
SECOND FLOOR**

**B-F.2**