


**THIRD FLOOR PLAN** 2  
SCALE: 1/8" = 1'-0"



**KEYPLAN** 1  
NTS

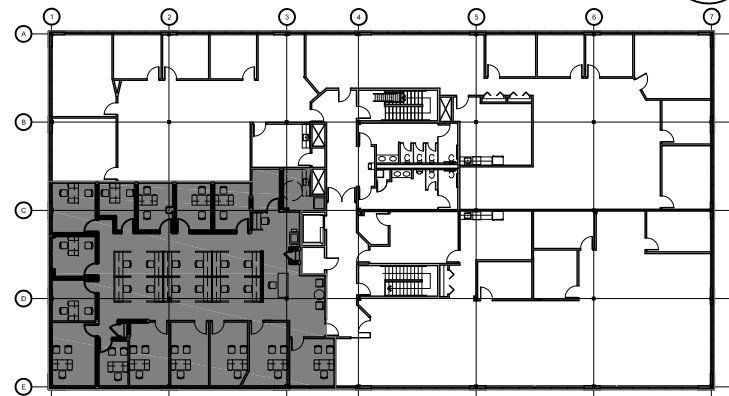

**Project:**  
**Northwestern**  
257 Turnpike Road, Suite 300  
Southborough, MA. 01772  
**Client:**  
Capital Group Properties  
259 Turnpike Road, Suite 100  
Southborough, MA 01772  
Tel: (508) 357-8825  
**Project #:** 13005  
**Scale:** As Noted

Issue:	Date:
Scheme 4	04.23.13
Scheme 5	04.30.13
Scheme 6	05.14.13

Revisions:	Date:

**Drawing Title:**  
Third Floor Plan

**Sheet Number:**  
**A.103**



20 Chelmsford Street, Chelmsford, Ma. 01824  
Tel: (978) .244.1100 Fax: (978).244.1191  
www.ahparchitects.com

THESE DOCUMENTS AND ALL IDEAS, ARRANGEMENTS, DESIGNS AND PLANS INDICATED THEREON OR REPRESENTED THEREBY ARE OWNED BY AND REMAIN UTILIZED BY ANY PERSON, FIRM OR CORPORATION FOR ANY PURPOSE WHATSOEVER EXCEPT WITH SPECIFIC WRITTEN PERMISSION © 2010 AHP ARCHITECTS