


134 TURNPIKE ROAD - FIRST FLOOR

SUITE 120 - 2,842 SF

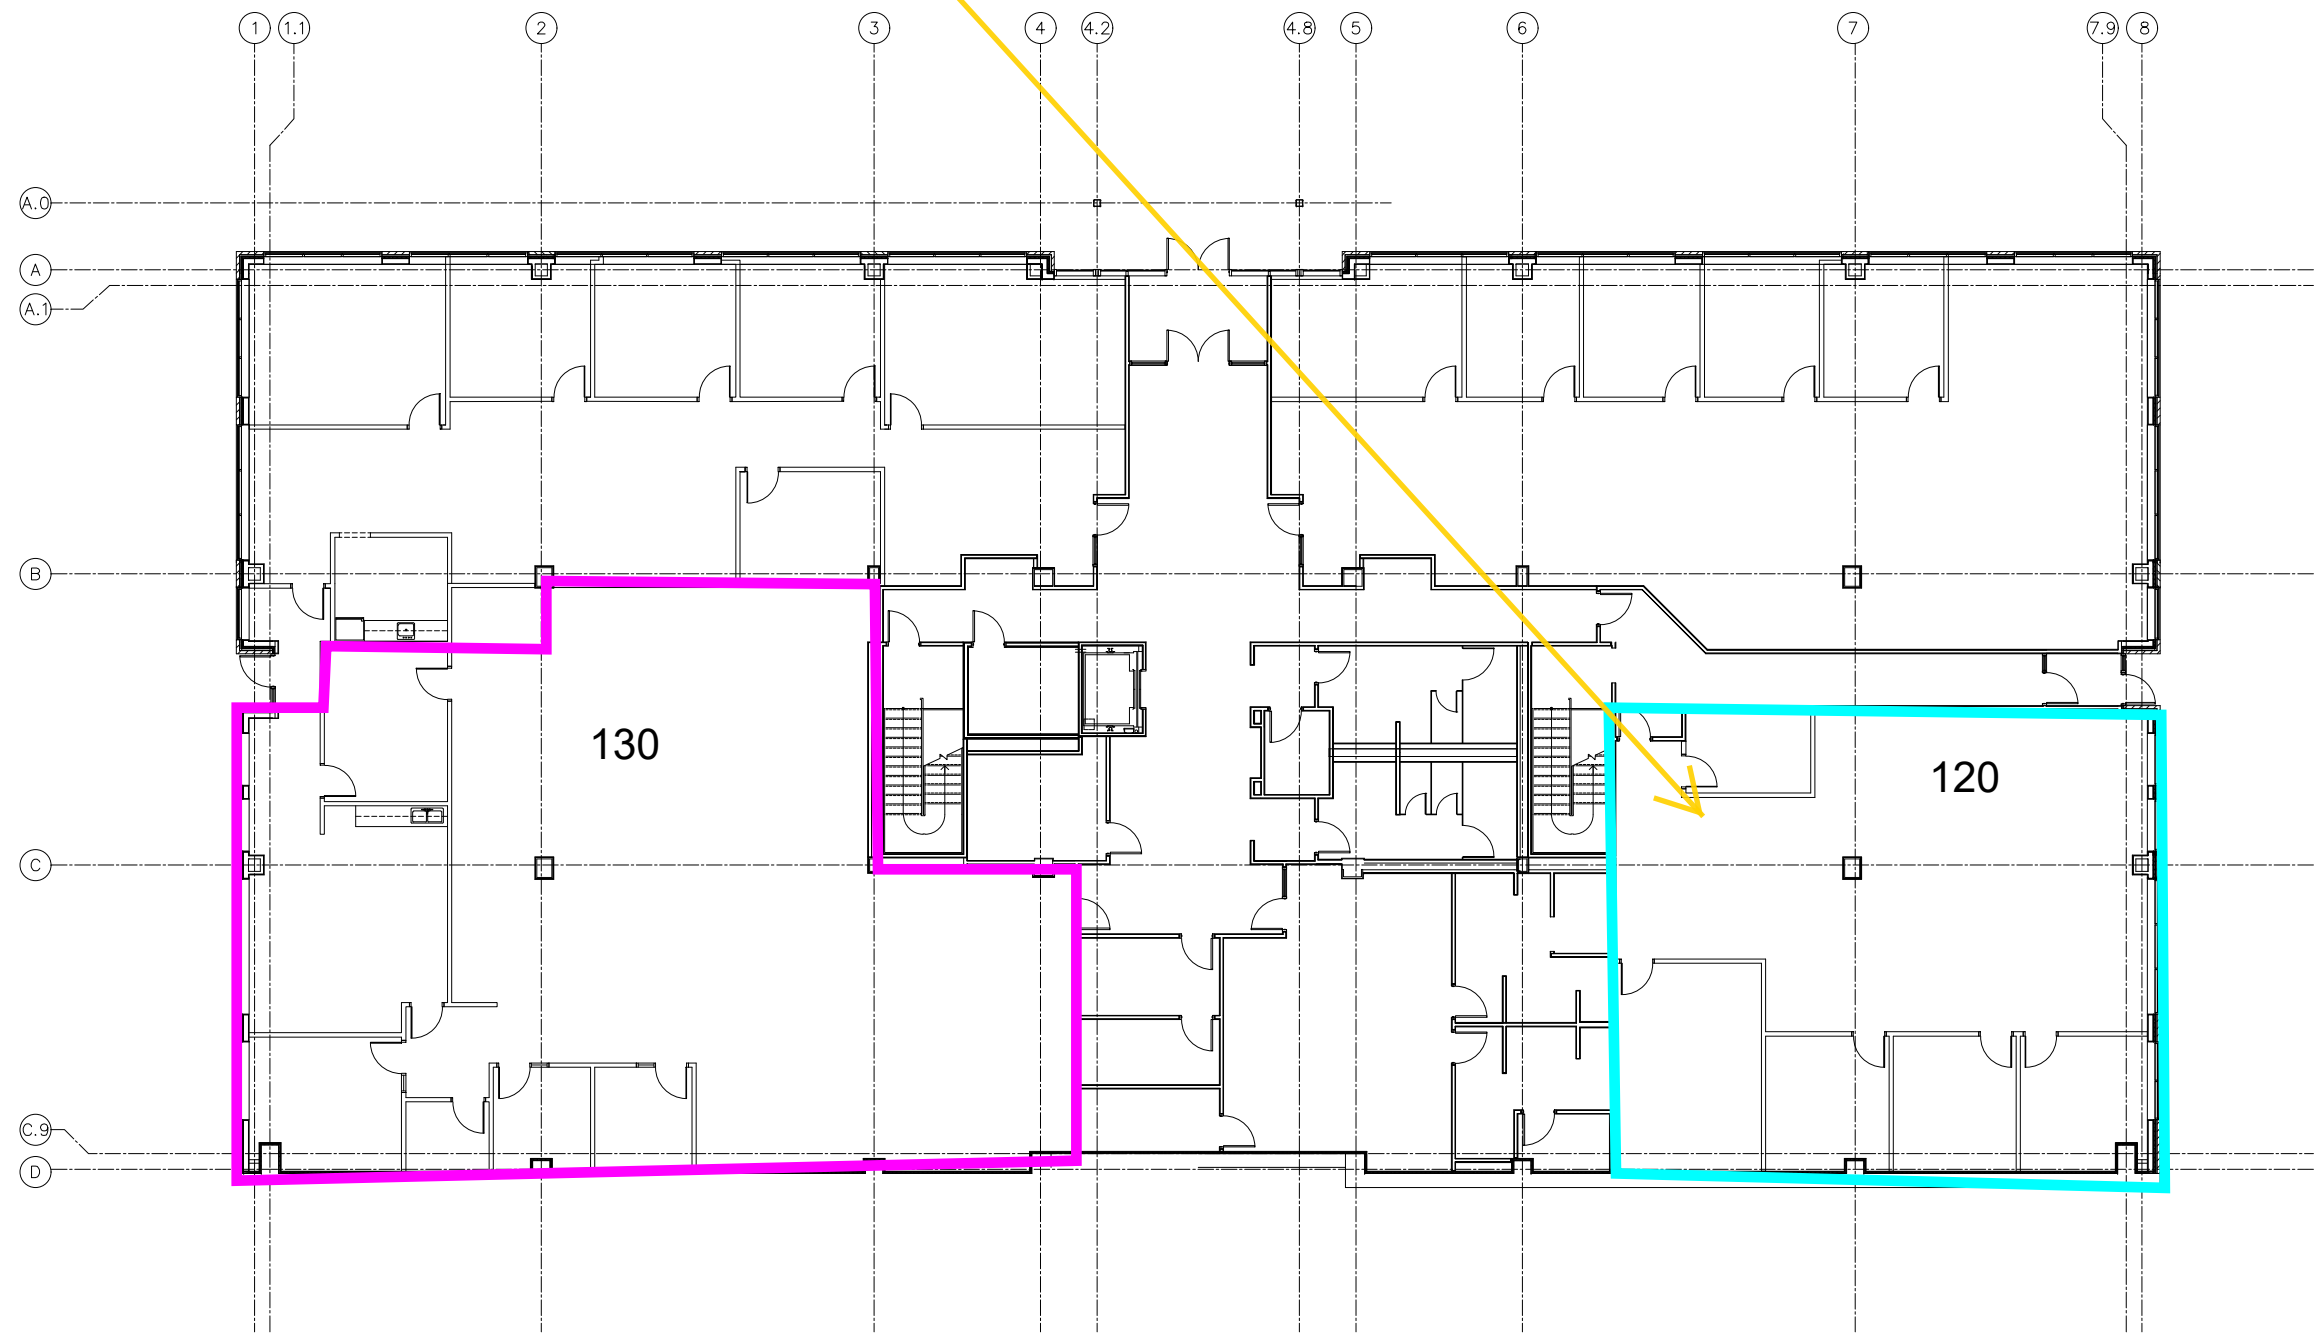

EXISTING FIRST FLOOR PLAN 1
SCALE: 1/8" = 1'-0"

Notes:



Key Plan:

Architect's Stamp:

Project:

134 Turnpike
134 Turnpike Road
Southborough, MA 01772
Client:
Capital Group Properties
259 Turnpike Road
Southborough, MA 01772
Tel: (508) 357-8825
Project #: 14023
Scale: As Noted

Issue: **Date:**

Revisions: **Date:**

Drawing Title:
First Floor Existing Condition Plan

Sheet Number:

AEX.101



20 Chelmsford Street, Chelmsford, Ma. 01824
Tel: (978) 244.1100 Fax: (978) 244.1191
www.ahparchitects.com

THESE DOCUMENTS ARE ALL LEGAL INSTRUMENTS, DESIGNED AND PLANNED TO BE USED IN CONJUNCTION WITH THE PROJECT. ANY CHANGES TO THE PROJECT MUST BE APPROVED BY THE ARCHITECT. 