

Notes:

LEGEND

COMMON AREA

TENANT A

TENANT B

TENANT C

TENANT D

TENANT E


TENANT F

TENANT G

TENANT H

TENANT I

TENANT J

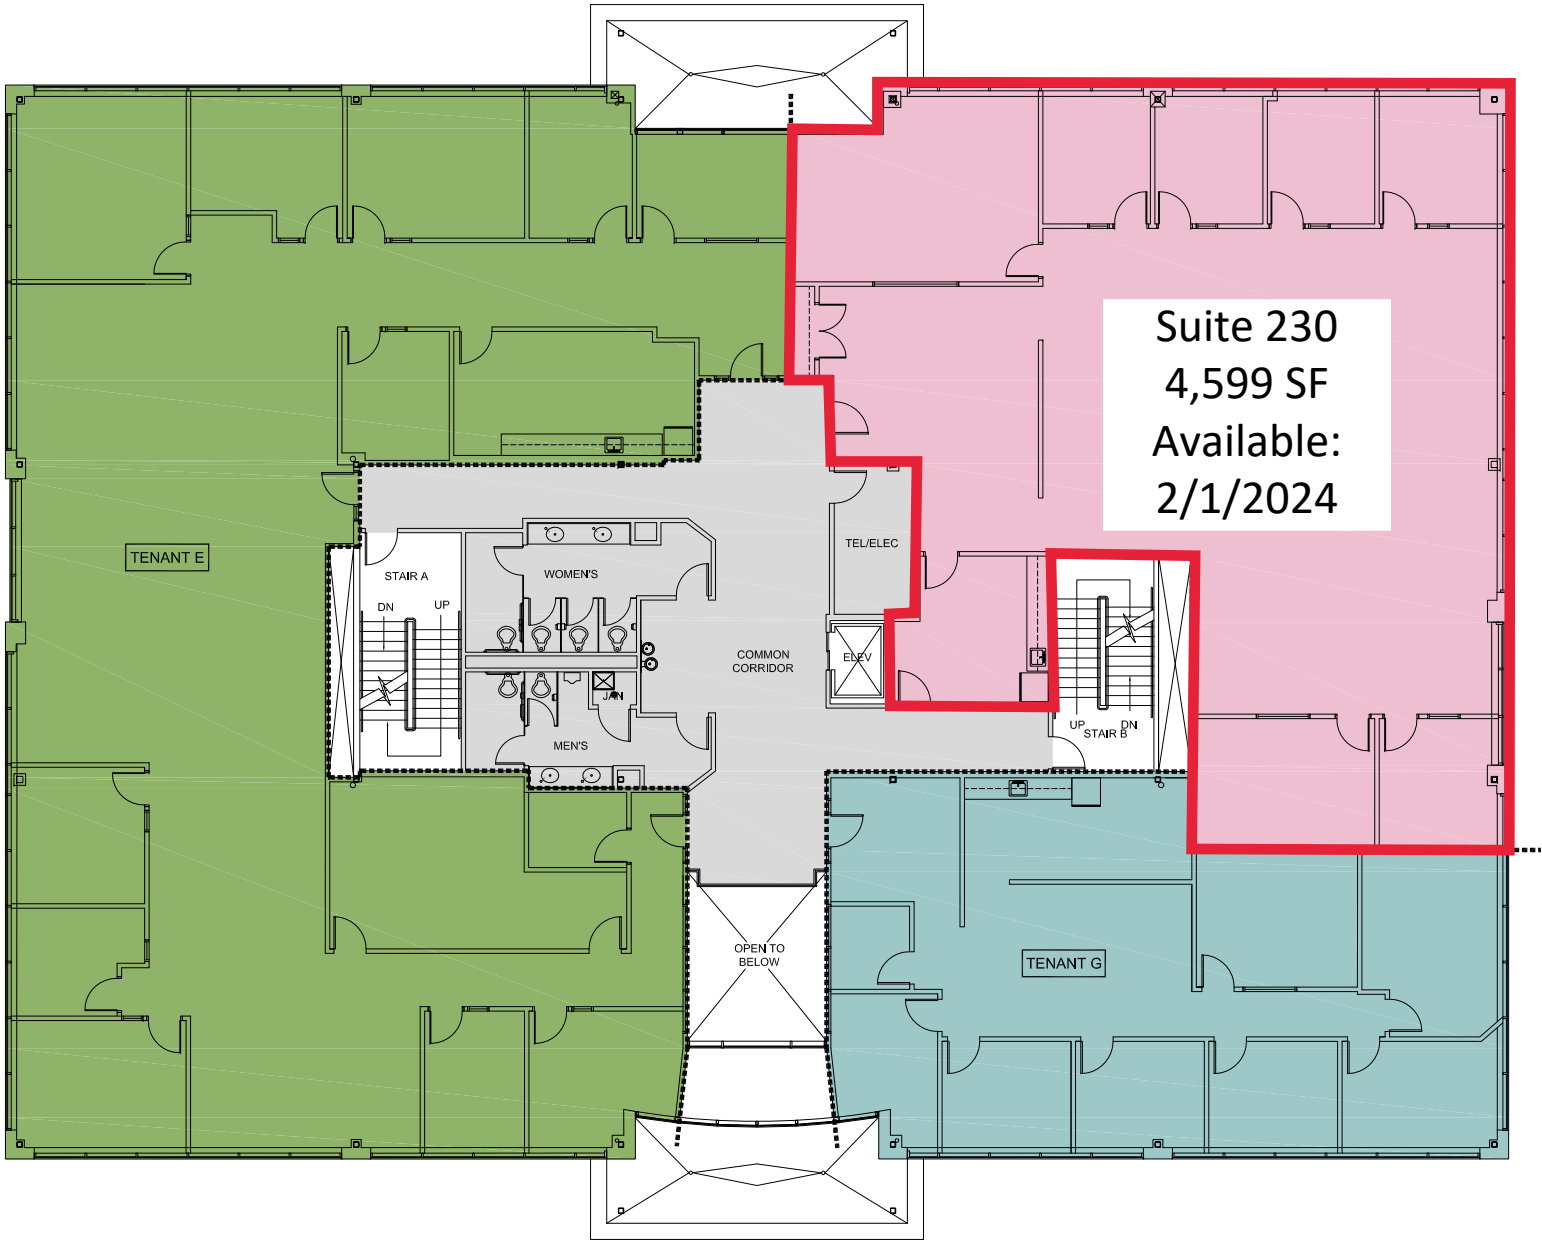

EXISTING SECOND FLOOR PLAN 1
SCALE: 1/8" = 1'-0"



Key Plan:

Architect's Stamp:

Project:
153 Cordaville Rd
153 Cordaville Rd
Southborough, MA 01772
Client:
Capital Group Properties
259 Turnpike Road
Southborough, MA 01772
Tel: (508) 357-8825
Project #: 00000
Scale: As Noted

Issue:	Date:

Revisions:	Date:

Drawing Title:
Second Floor Existing Condition Plan

Sheet Number:
AEX.102