


THIRD FLOOR PLAN 2
SCALE: 1/8" = 1'-0"



KEYPLAN 1
NTS

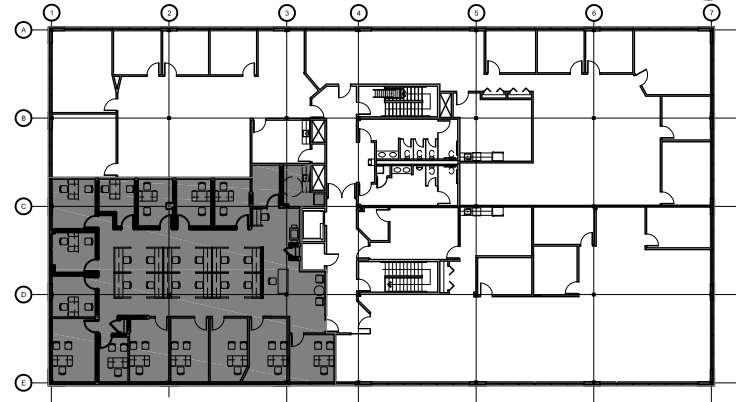

Project:
Northwestern
257 Turnpike Road, Suite 300
Southborough, MA. 01772
Client:
Capital Group Properties
259 Turnpike Road, Suite 100
Southborough, MA 01772
Tel: (508) 357-8825
Project #: 13005
Scale: As Noted

Issue:	Date:
Scheme 4	04.23.13
Scheme 5	04.30.13
Scheme 6	05.14.13

Revisions:	Date:

Drawing Title:
Third Floor Plan

Sheet Number:
A.103



20 Chelmsford Street, Chelmsford, Ma. 01824
Tel: (978) .244.1100 Fax: (978).244.1191
www.ahparchitects.com

THESE DOCUMENTS AND ALL IDEAS, ARRANGEMENTS, DESIGNS AND PLANS INDICATED THEREON OR REPRESENTED THEREBY ARE OWNED BY AND REMAIN UTILIZED BY ANY PERSON, FIRM OR CORPORATION FOR ANY PURPOSE WHATSOEVER EXCEPT WITH SPECIFIC WRITTEN PERMISSION © 2010 AHP ARCHITECTS