


RCP LEGEND	
	EXISTING 2'x4' PARABOLIC FIXTURE TO REMAIN
	RELOCATED 2'x4' PARABOLIC FIXTURE OR NEW TO MATCH EXISTING
	EXISTING EMERGENCY EXIT SIGN TO REMAIN
	RELOCATED EMERGENCY EXIT SIGN OR NEW TO MATCH EXISTING
	EXISTING EMERGENCY LIGHT TO REMAIN
	RELOCATED EMERGENCY LIGHT - REMOTE BATTERY OR NEW TO MATCH EXISTING

CEILING TYPES	
	2'x4' SECOND LOOK ACOUSTIC CEILING TILE AND GRID TO MATCH EXISTING
	5/8" GWB CEILING
	5/8" MOISTURE RESISTANT GWB

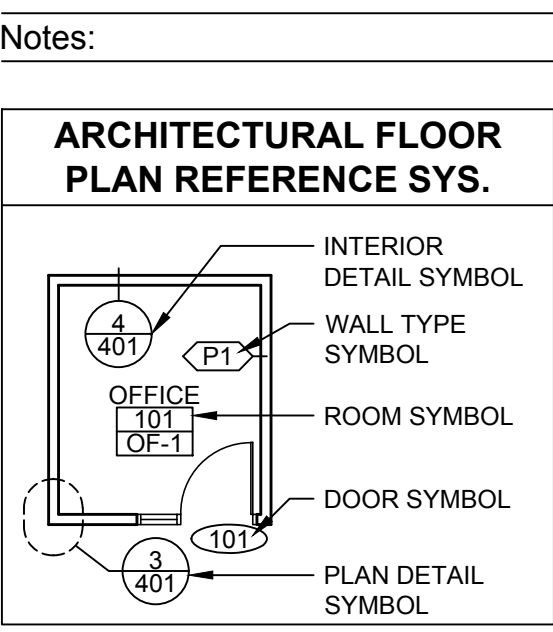

PARTITION LEGEND	
	EXISTING WALL, VERIFY CONSTRUCTION IN FIELD
	NEW INTERIOR PARTITION
	NEW LOW WALL INTERIOR PARTITION

PARTITION NOTES

1. ALL WALLS NOT KEYED IN BY WALL TYPE DESIGNATION TO BE PARTITION "P2B", TYP

DIMENSIONING NOTES

1. INTERIOR PARTITIONS ARE DIMENSIONED TO THE CENTERLINE, UON

FIRE EXTINGUISHER SCHEDULE

FE-1	SURFACE MOUNT FIRE EXTINGUISHER, J.L. INDUSTRIES COSMIX 5X; PLASTIC SIGN #245 BY J.L. INDUSTRIES TO BE MOUNTED ABOVE EXTINGUISHER.
FE-X	EXISTING FIRE EXTINGUISHER, VIF

CEILING NOTES

1. NOTES ON SHEET A.621 ALSO APPLY TO FRAMING OF CEILING STRUCTURES, TYPICAL.

2. ALL CEILING GRIDS ARE TO BE CENTERED IN ROOMS AND/OR SPACES UNLESS NOTED OTHERWISE

3. ALL EXIT SIGNS, LIGHTS WITH EMERGENCY BACKUP, AND RELATED LIFE SAFETY EQUIPMENT ARE THE RESPONSIBILITY OF THE ELECTRICAL ENGINEER, G.C. TO COORDINATE ENGINEER DRAWINGS WITH ARCHITECTURALS




Architect's Stamp:

Project:


AndPlus LLC
 257 Turnpike Road
 Southborough, MA 01772
 Client:
 Capital Group Properties
 259 Turnpike Road, Suite 100
 Southborough, MA 01772
 Tel: (805) 357-8825
Project #: 15073
 Scale: As Noted
 Issue: Permit Date: 06.01.16

Revisions:	Date:

Drawing Title:
 Second Floor Plan and Reflected Ceiling Plan
Sheet Number:
A.102
 ahp ARCHITECTS
 CREATIVE THINKING
 20 Chelmsford Street, Chelmsford, Ma. 01824
 Tel: (978) 244.1100 Fax: (978) 244.1191
 www.ahparchitects.com
 THESE DOCUMENTS AND ALL IDEAS, ARRANGEMENTS, DESIGNS AND PLANS ARE THE PROPERTY OF ARCHITECTS AND ENGINEERS AND SHALL REMAIN THE PROPERTY OF ARCHITECTS AND ENGINEERS. NO PART OF THESE DOCUMENTS SHALL BE REPRODUCED OR TRANSMITTED IN ANY FORM OR BY ANY MEANS, ELECTRONIC OR MECHANICAL, INCLUDING PHOTOCOPYING, RECORDING, OR BY ANY INFORMATION STORAGE AND RETRIEVAL SYSTEM, WITHOUT THE WRITTEN PERMISSION OF ARCHITECTS AND ENGINEERS.

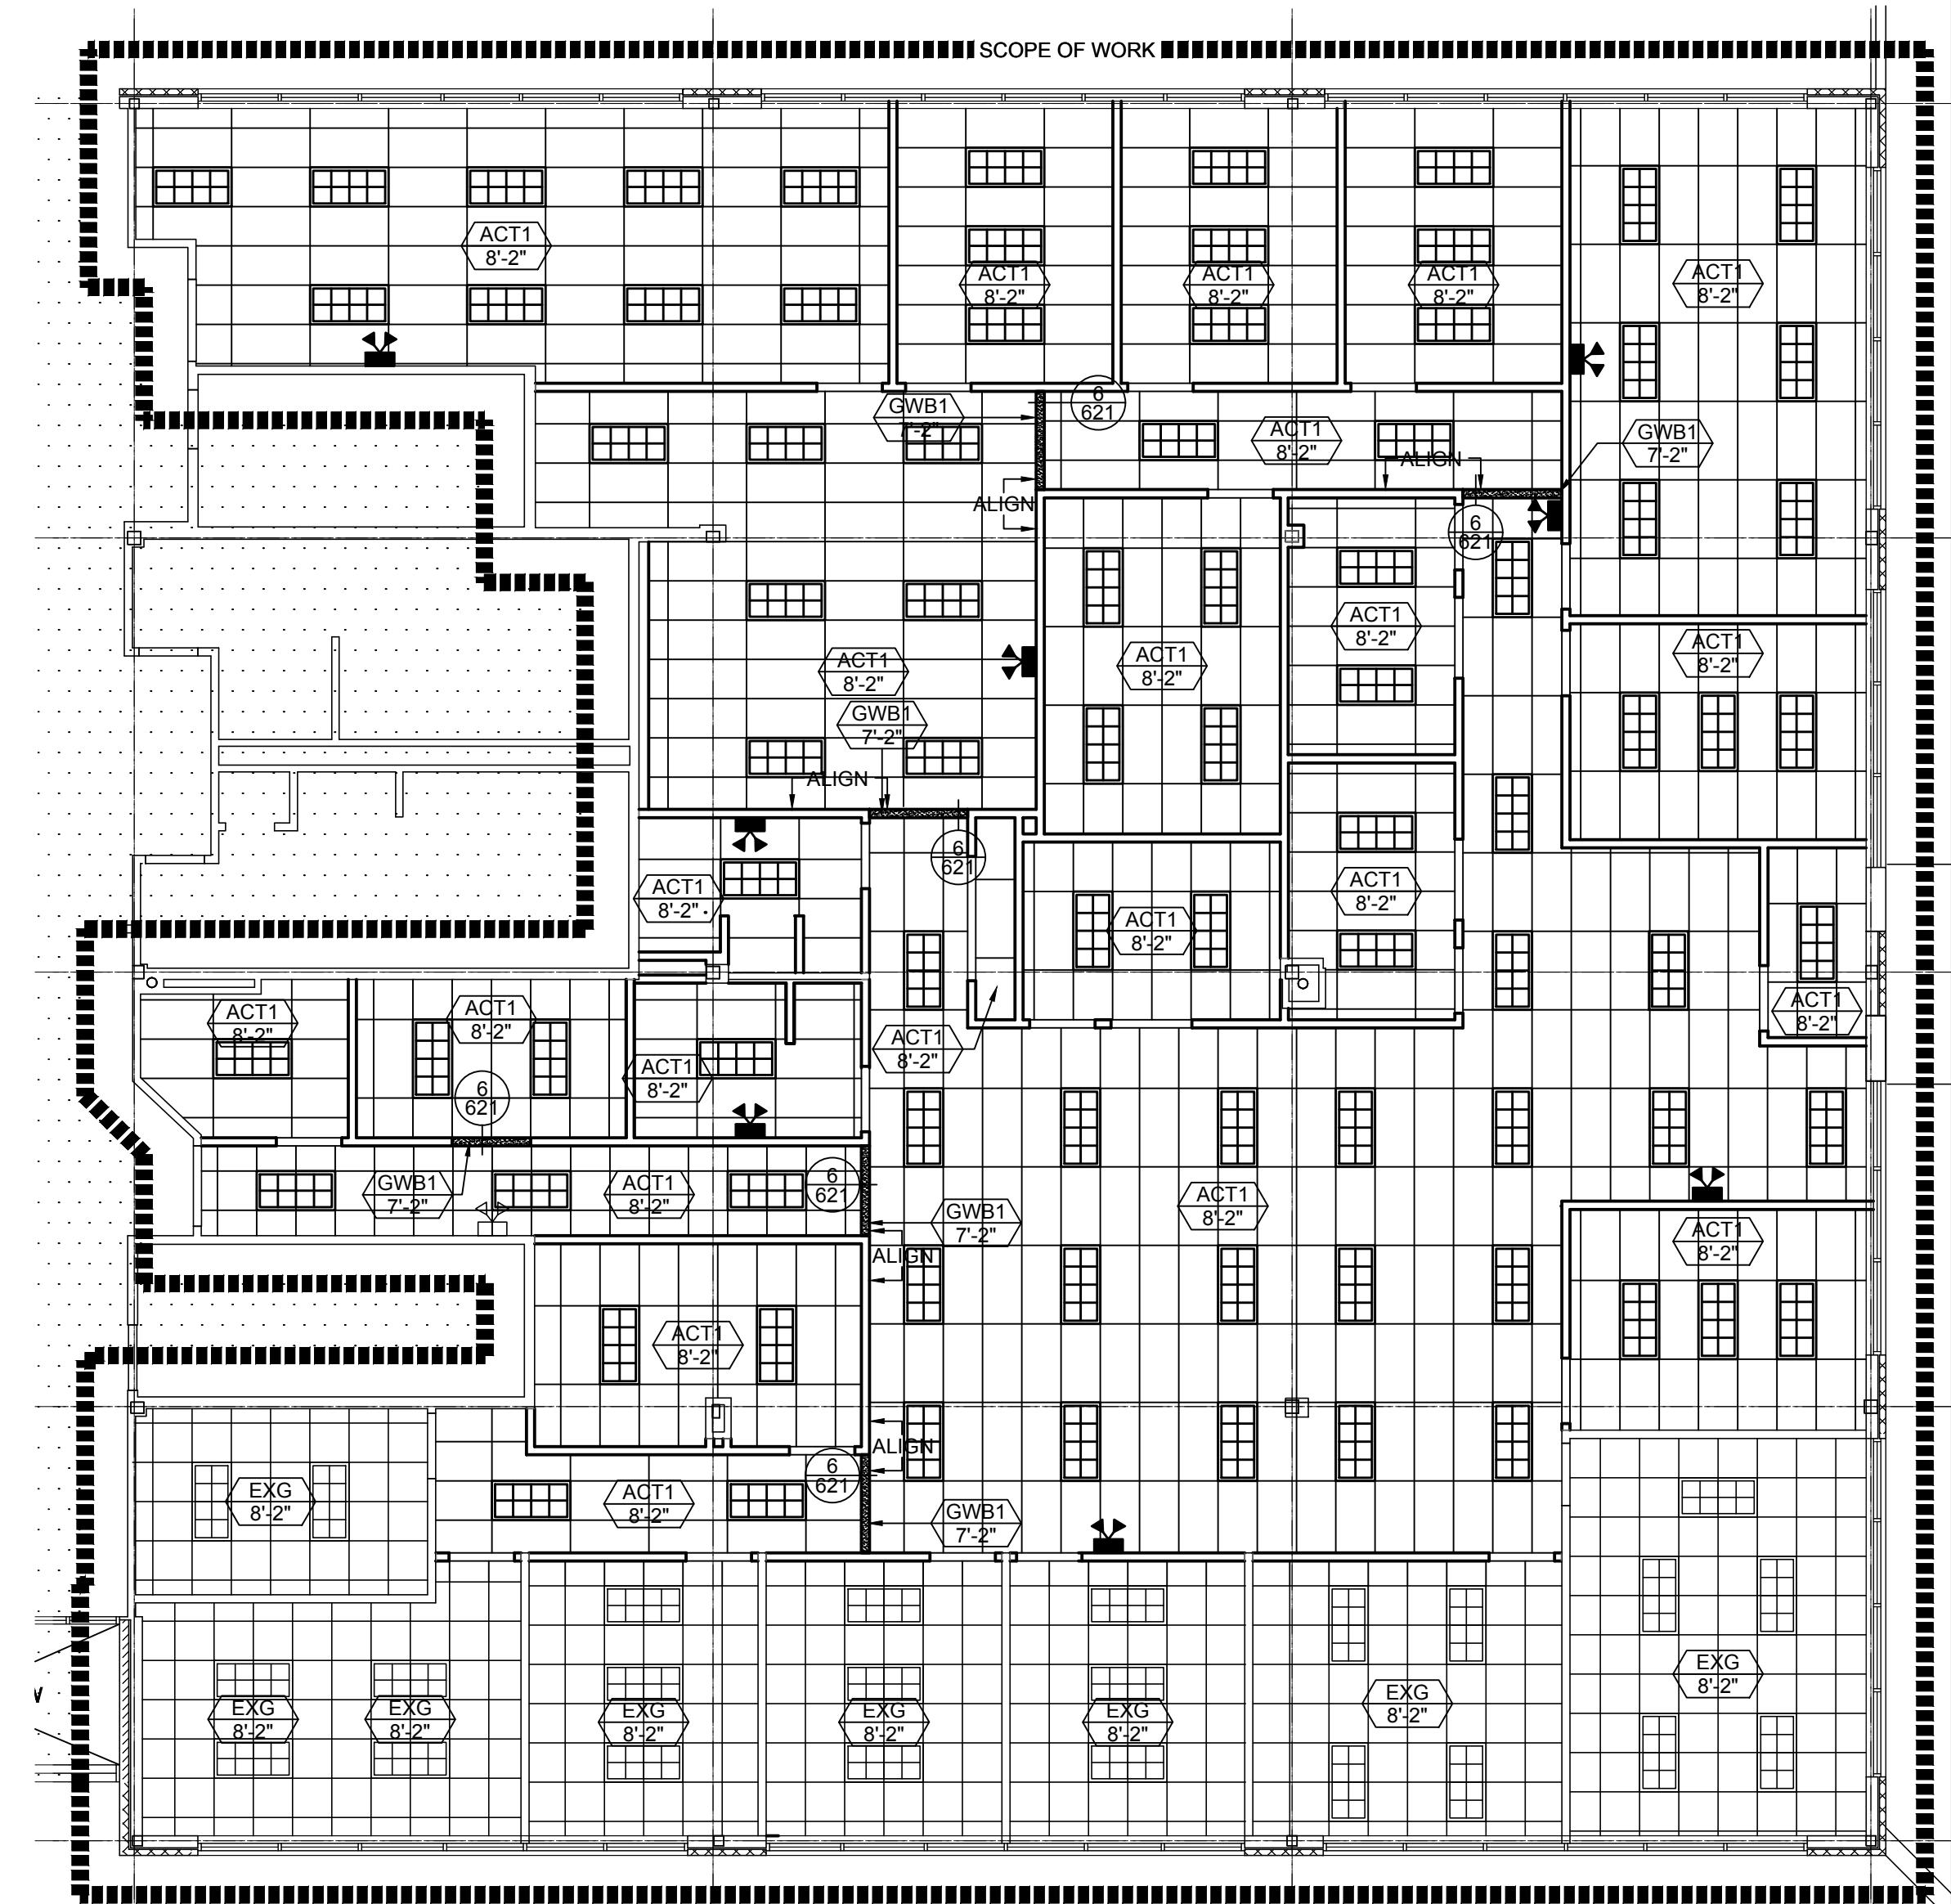

2 SECOND FLOOR REFLECTED CEILING PLAN
 1/8" = 1'-0"

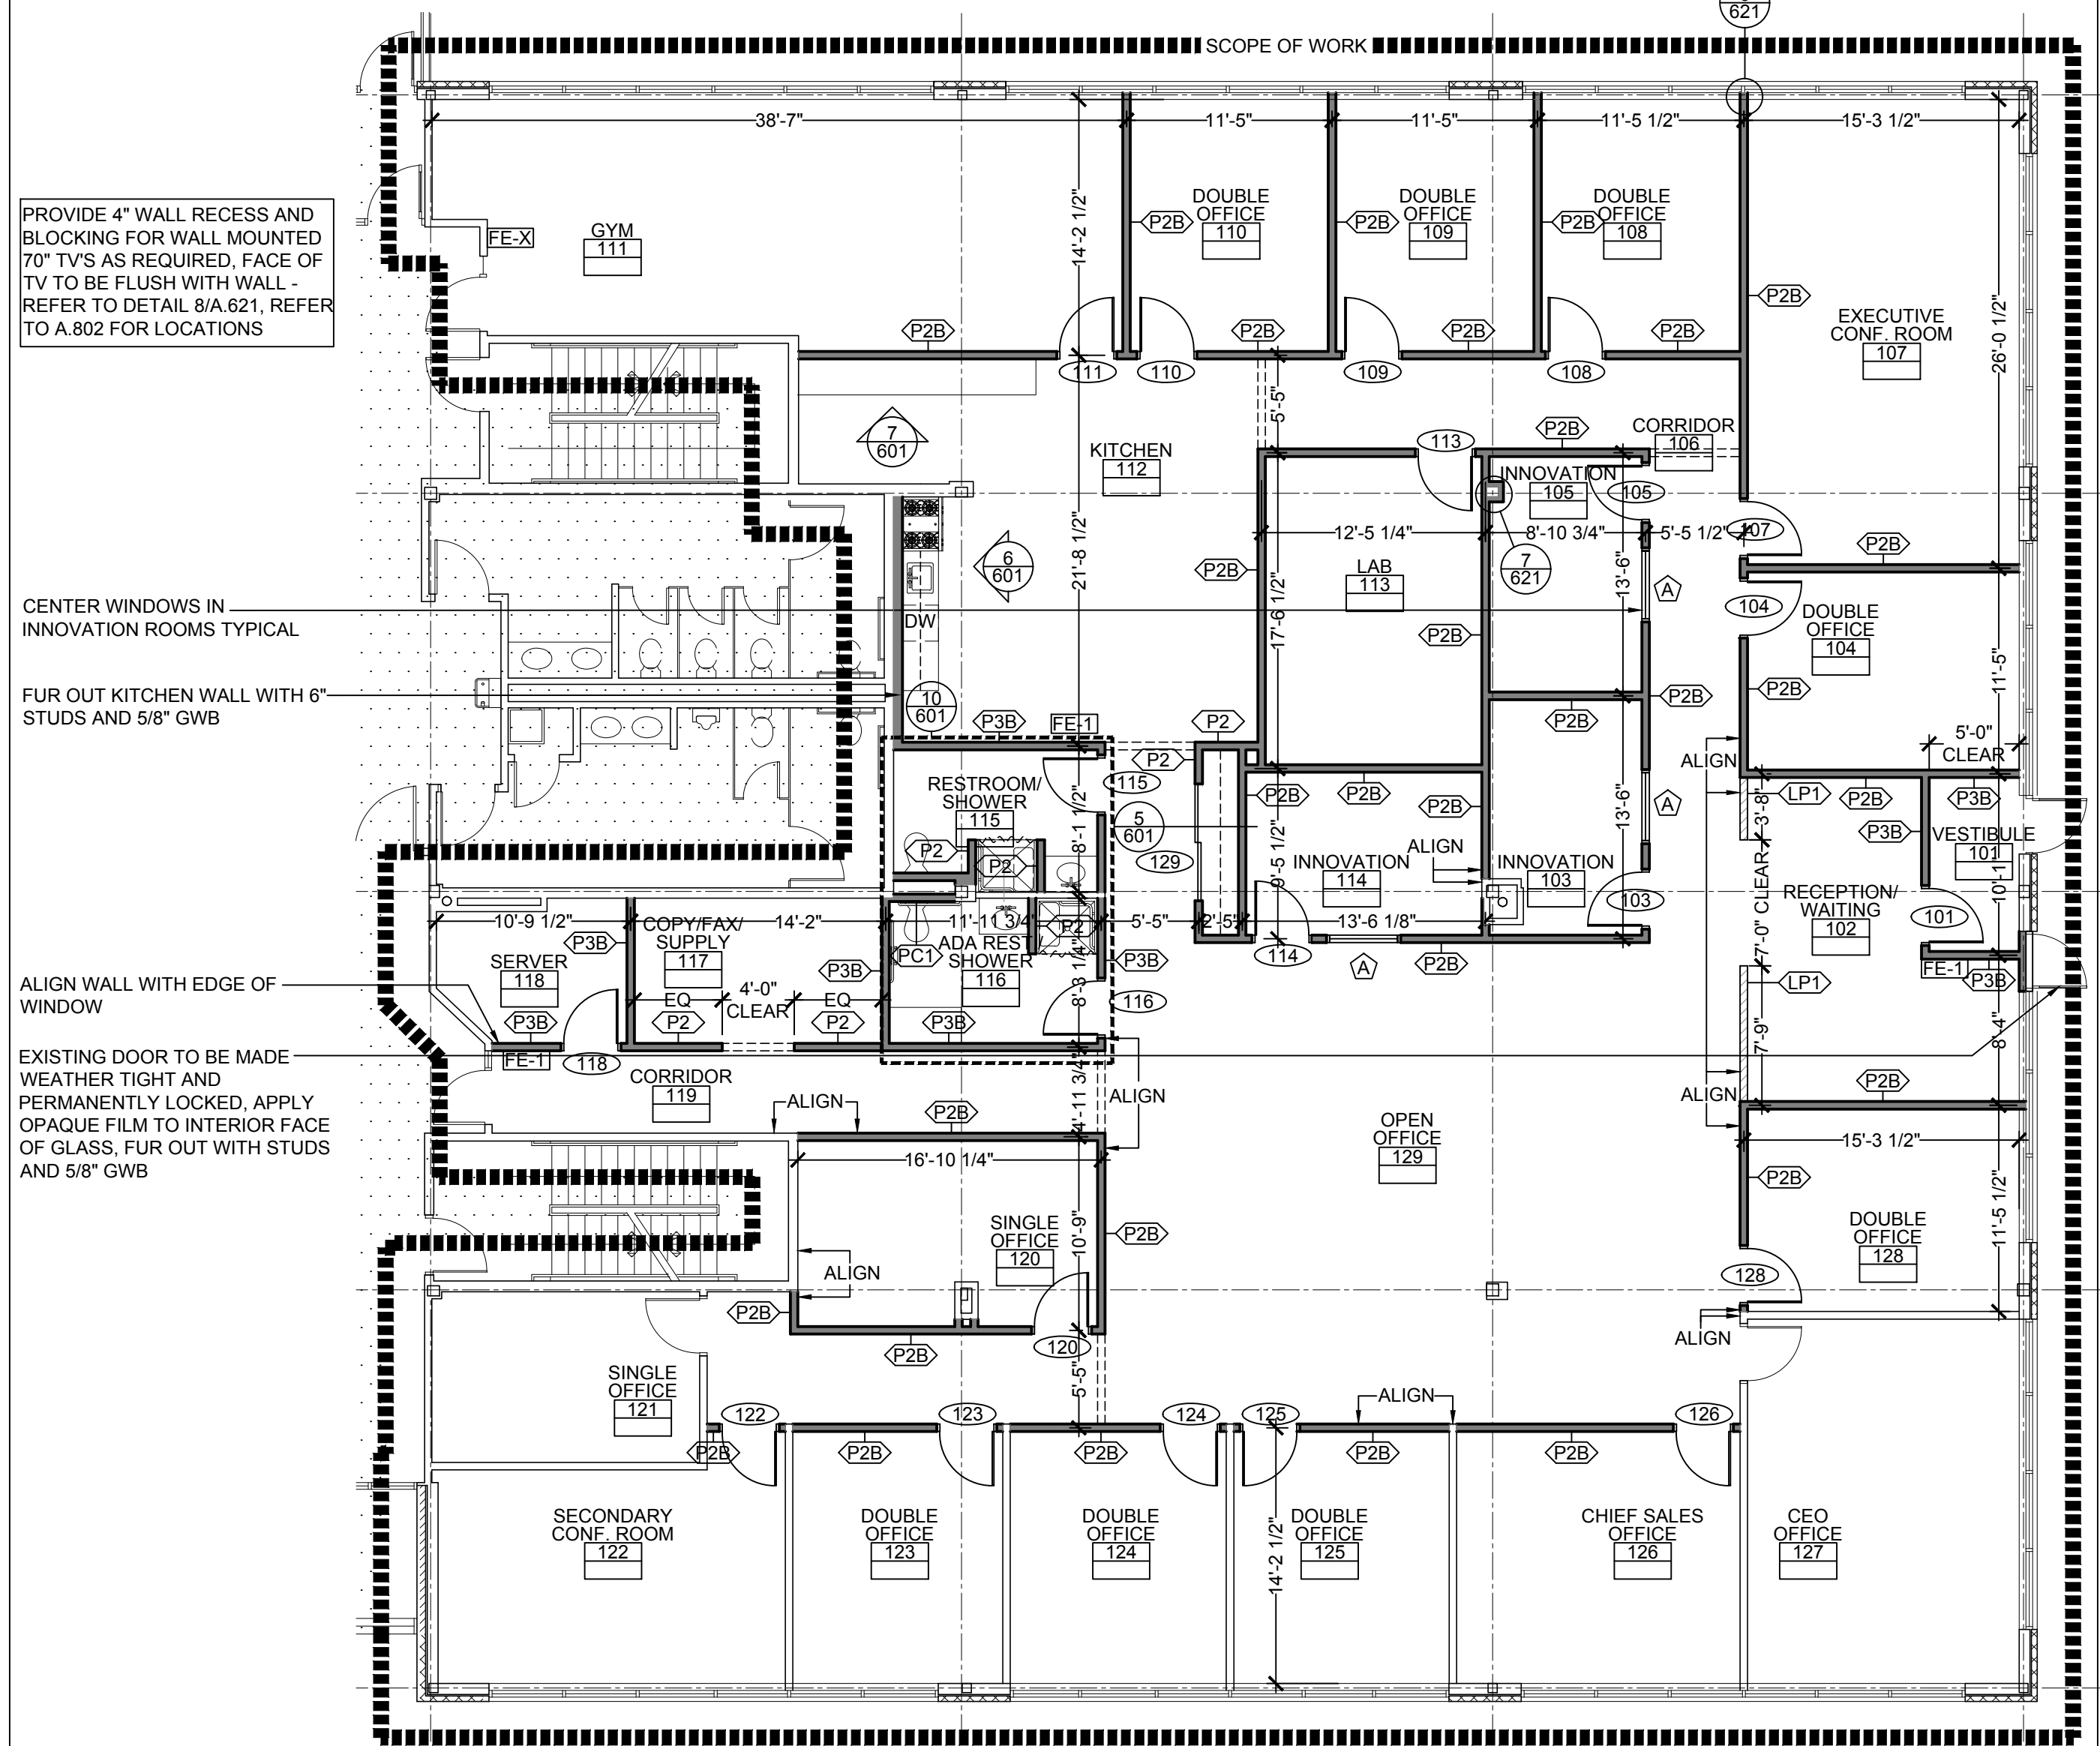

1 SECOND FLOOR PLAN
 1/8" = 1'-0"