


Suite 310 - 9,244 SF

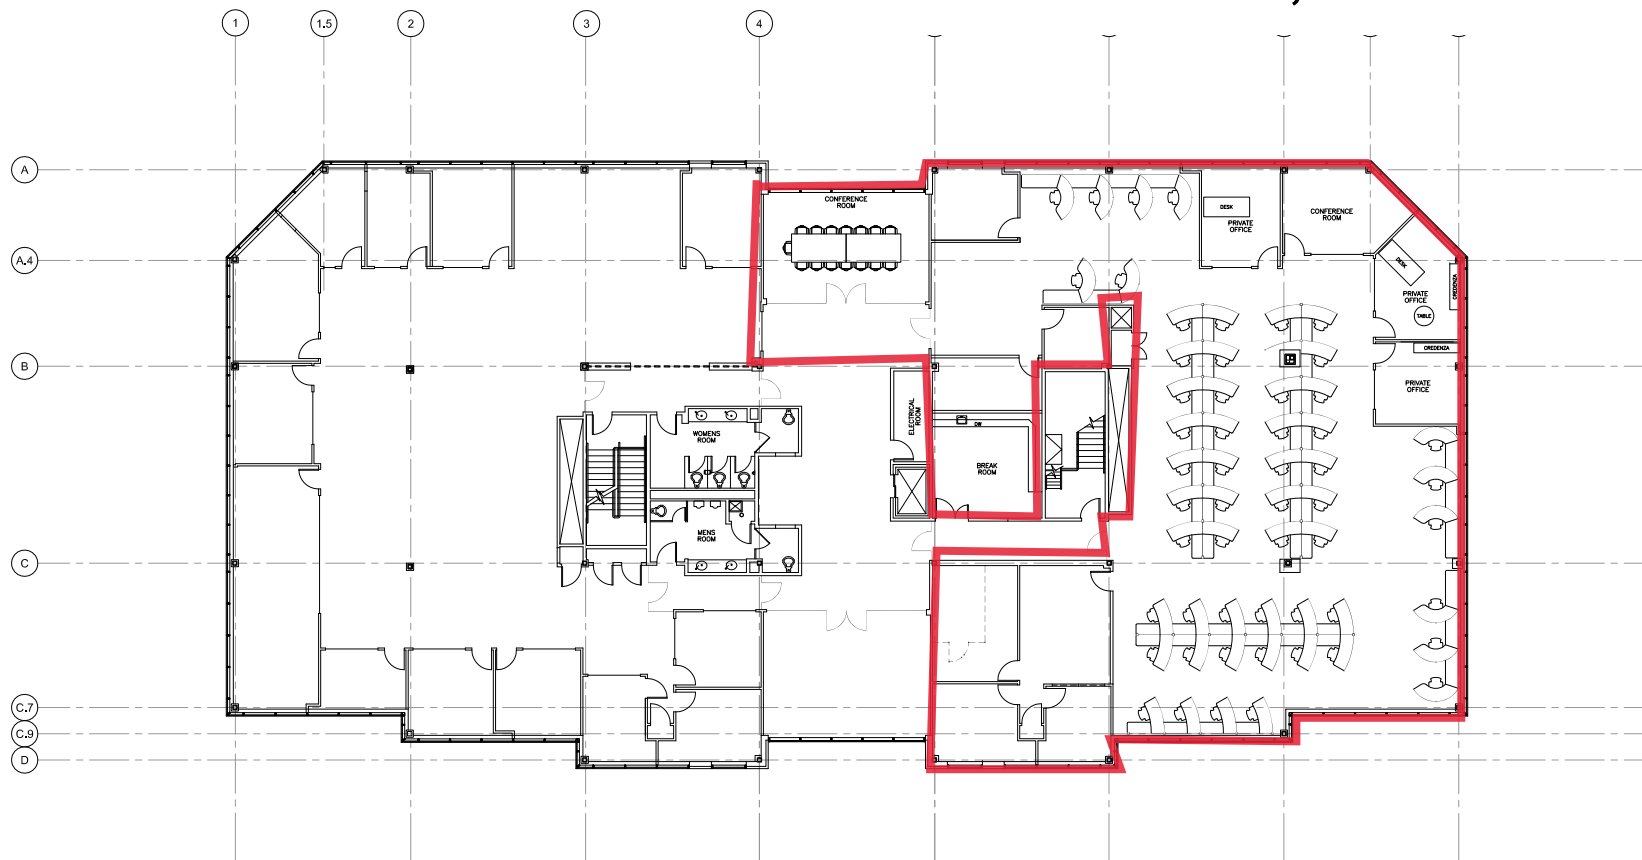

EXISTING THIRD FLOOR PLAN

INFORMATION BY OTHERS
VISUAL CONFIRMATIONS HAVE BEEN MADE,
BUT NO DIMENSION WERE VERIFIED

NOTE: This CAD file/drawing is provided for your convenience only. The information contained therein is compiled from a variety of sources and Walsh/Cochis Associates, Inc. and their client cannot guarantee the accuracy of this information. Walsh/Cochis Associates, Inc. and their client accept no liability for the results obtained through the use of this information. The original CAD file shall not be changed or altered in any way.


[illegible]

THIRD FLOOR
PLAN

EXISTING CONDITIONS AT:

371 TURNPIKE
ROAD

371 TURNPIKE ROAD
SOUTHBOLOUGH MASSACHUSETTS

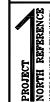

PROJECT NO.	2020_0278
CAD ID. NO.	2020_0278EC1
DATE	10/23/2020
SCALE	1/8"=1'-0"
DRAWN BY	KEP

EC 1